


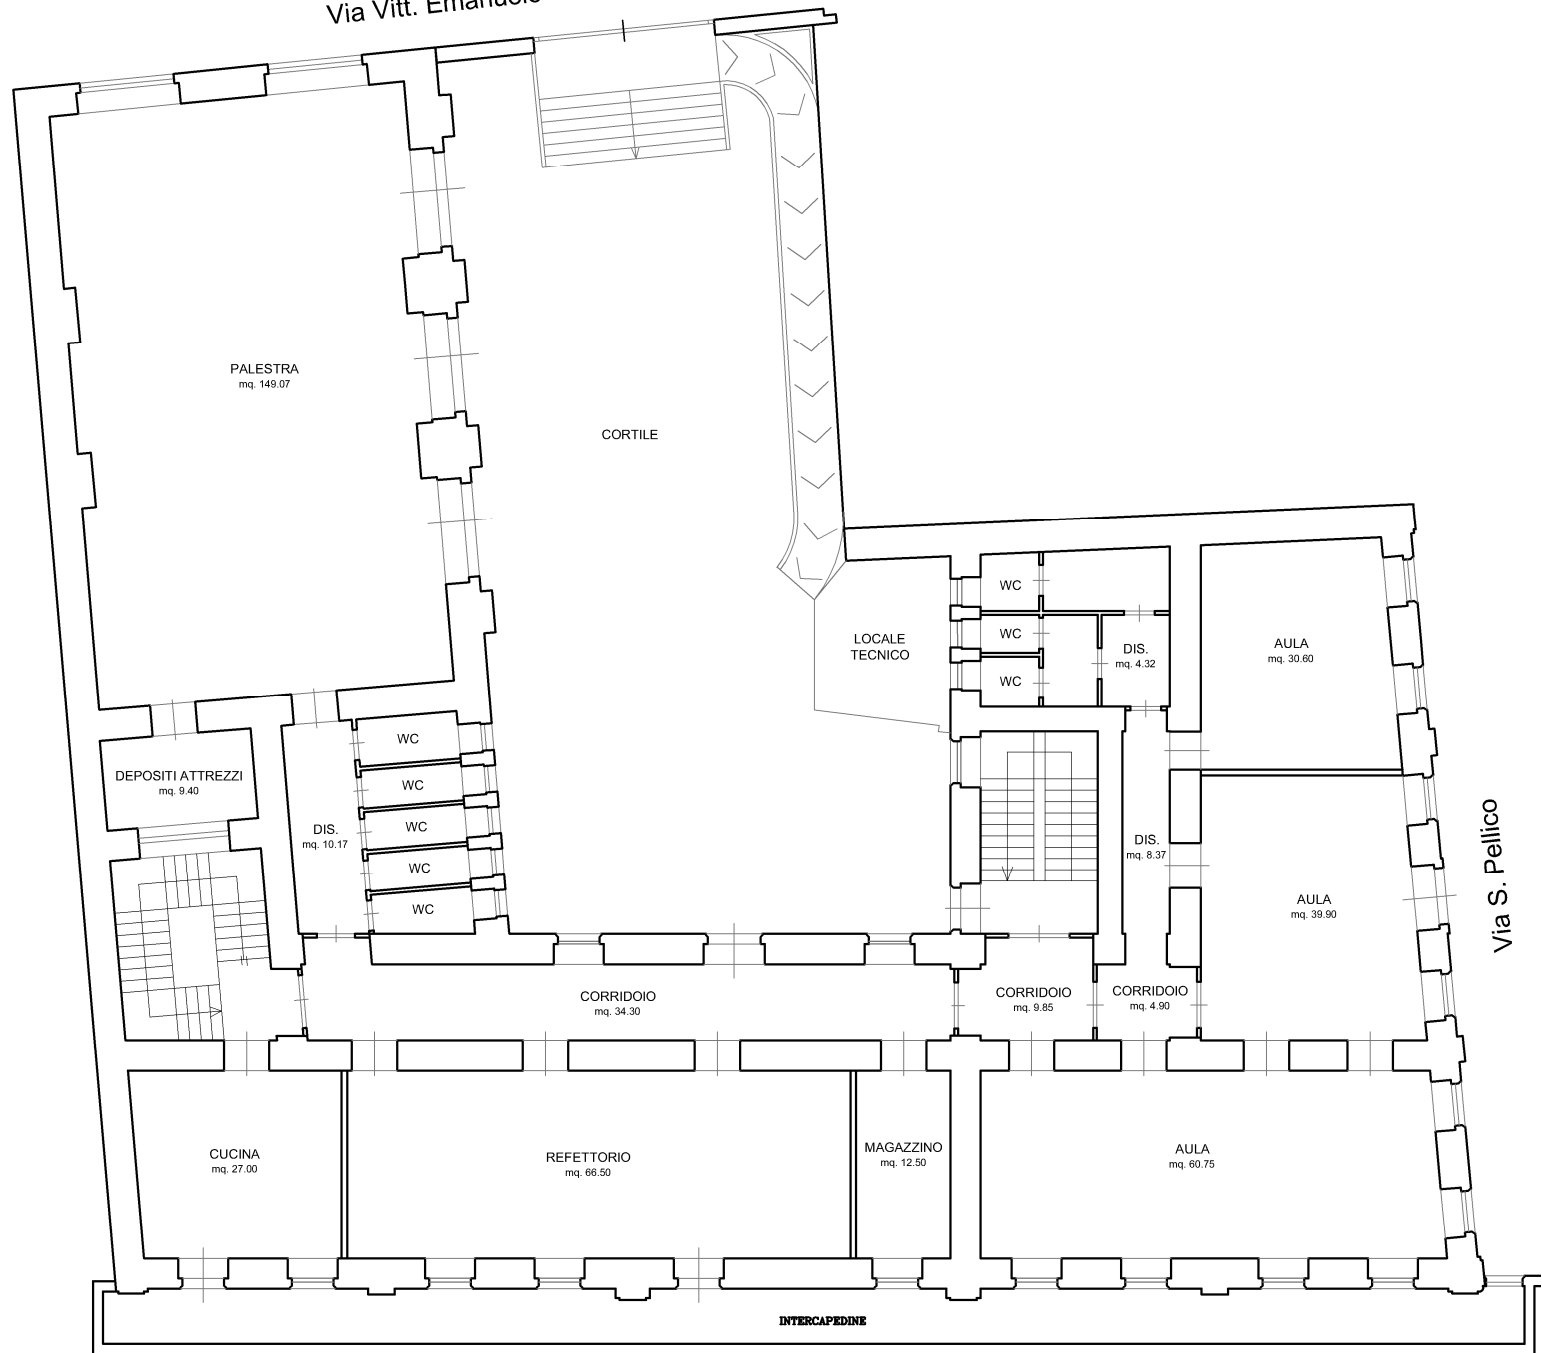

Via Vitt. Emanuele



Via S. Pellico

Via Umberto

Piano seminterrato scala 1:500